




Inadequate venting

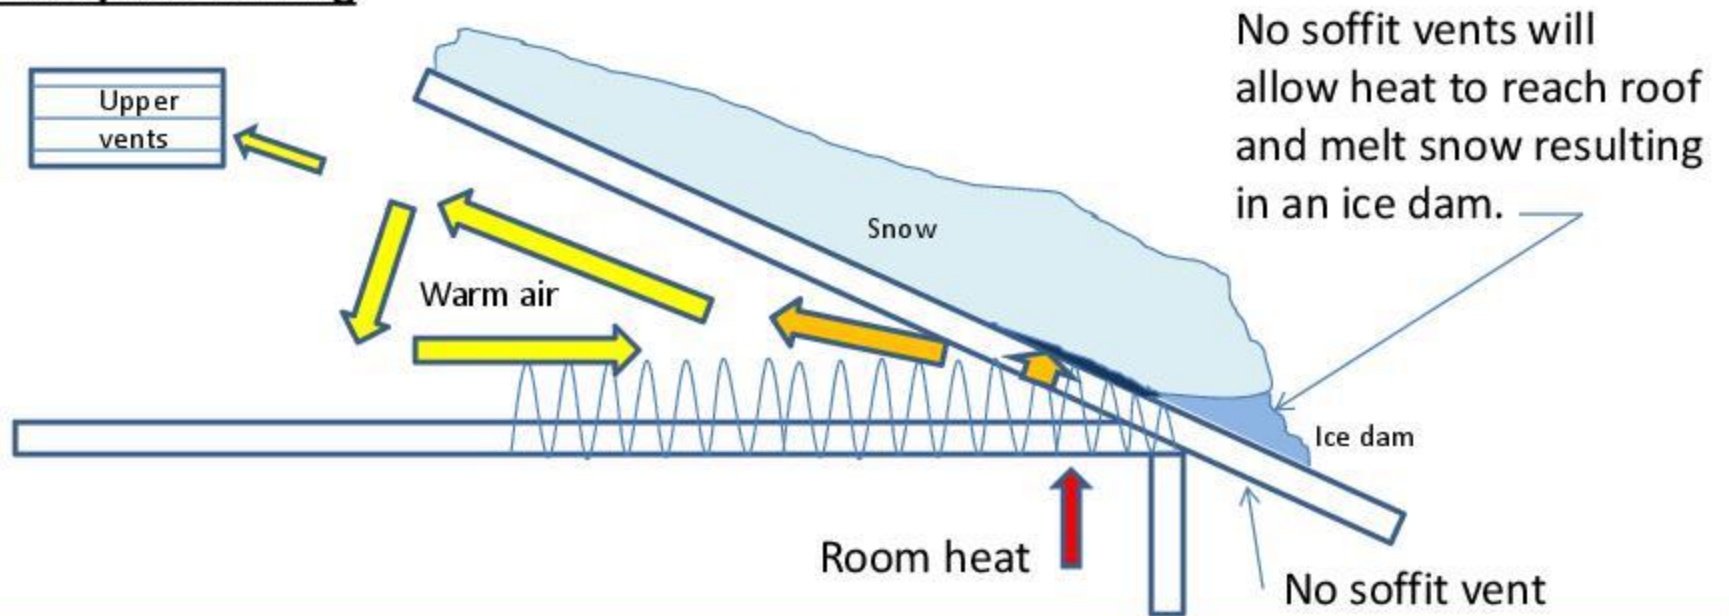

Adequate venting

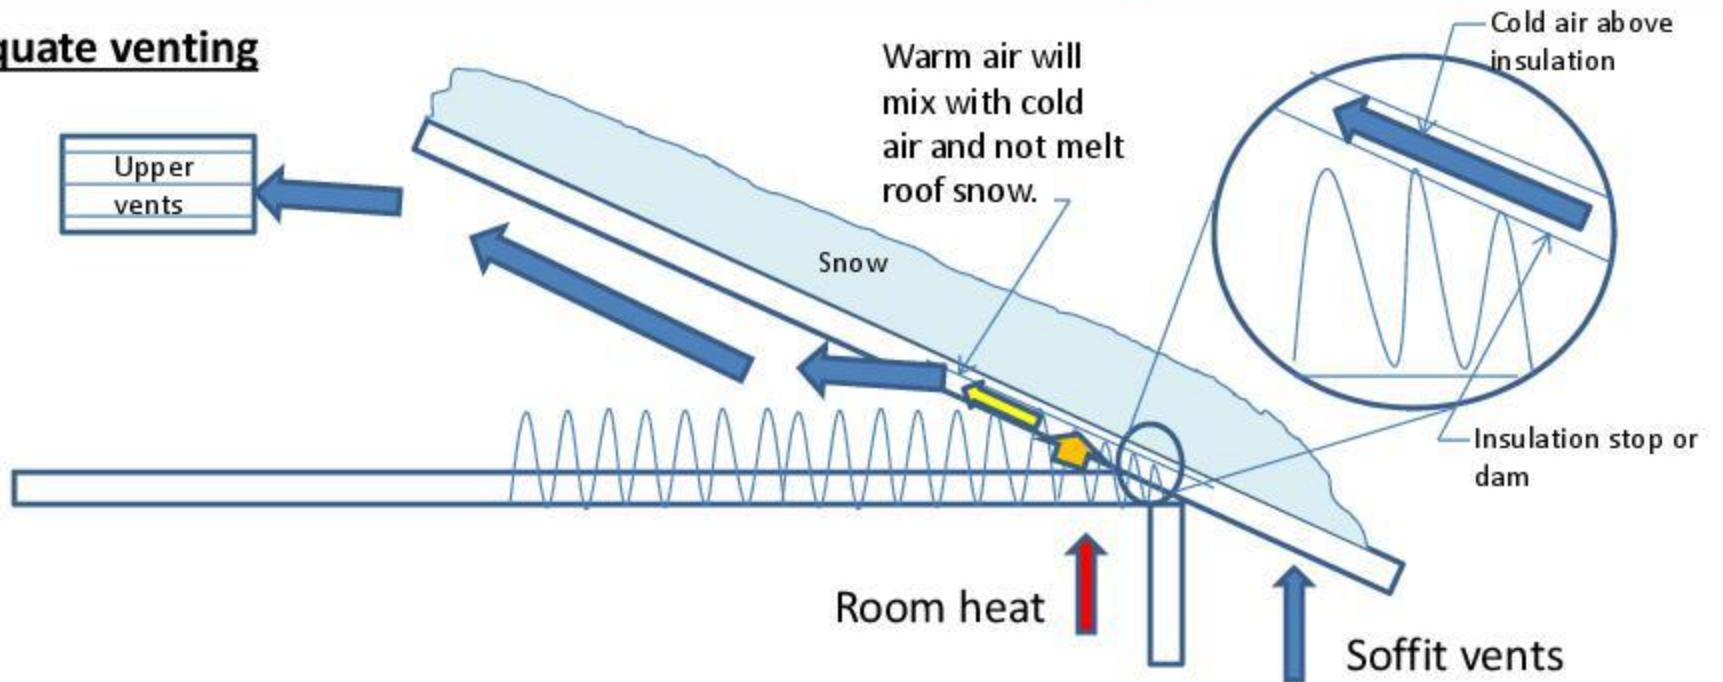

Roof before venting is added

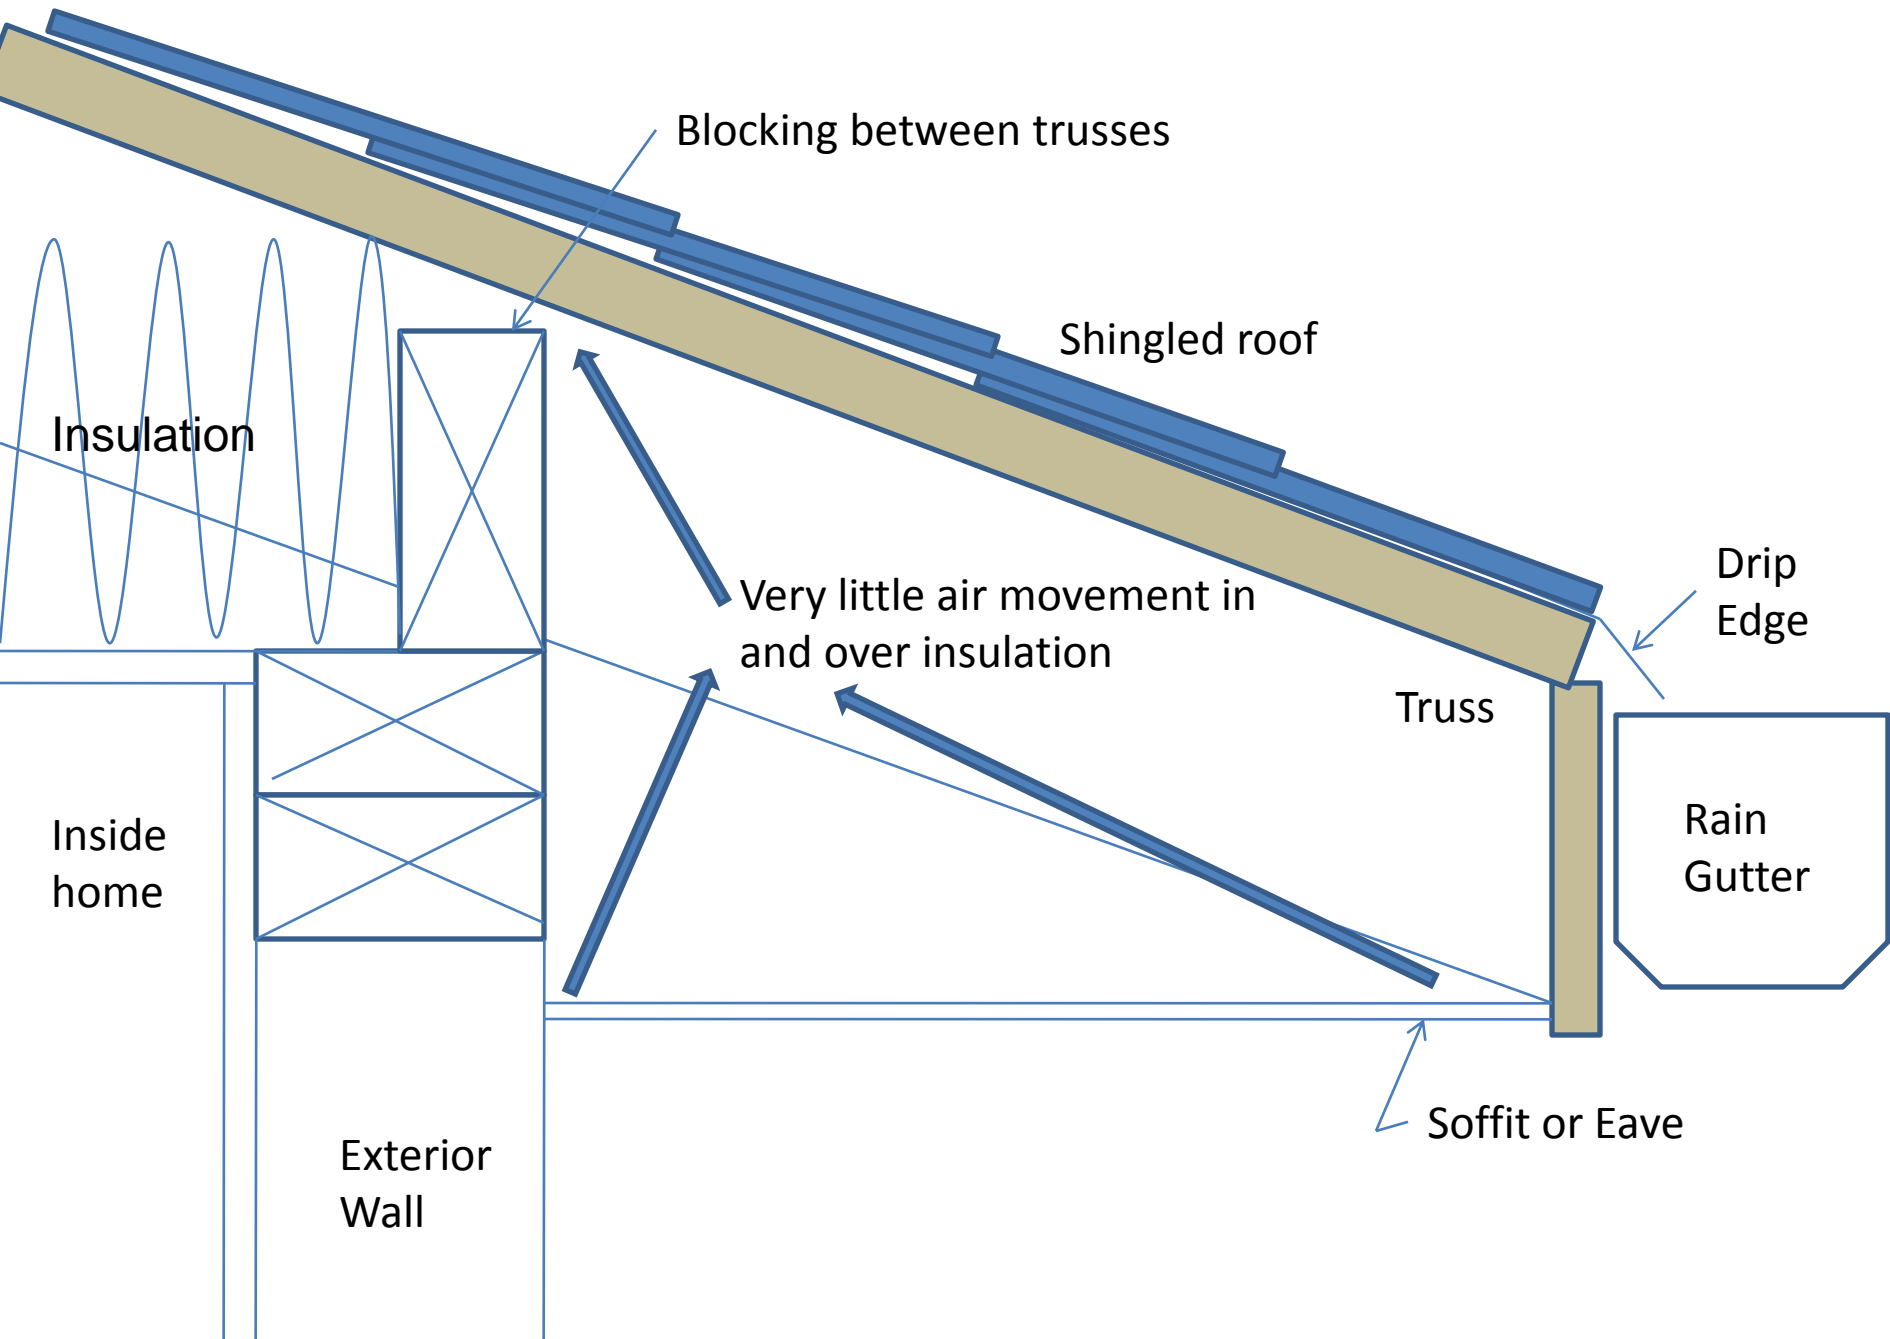

Roof venting after adding soffit vents

